



**Notes**  
 The Contractor is to check all dimensions and conditions on site before commencing. Do not scale from this drawing.  
 This drawing remains the copyright of POZZONI Architecture Ltd.

**Scale Bars TO BE USED ONLY AS GUIDANCE**

1:100	mm	0	1000	2000	3000
1:200	mm	0	500	1000	1500
1:500	m	0	5	10	15
1:1250	m	0	2.5	5	7.5

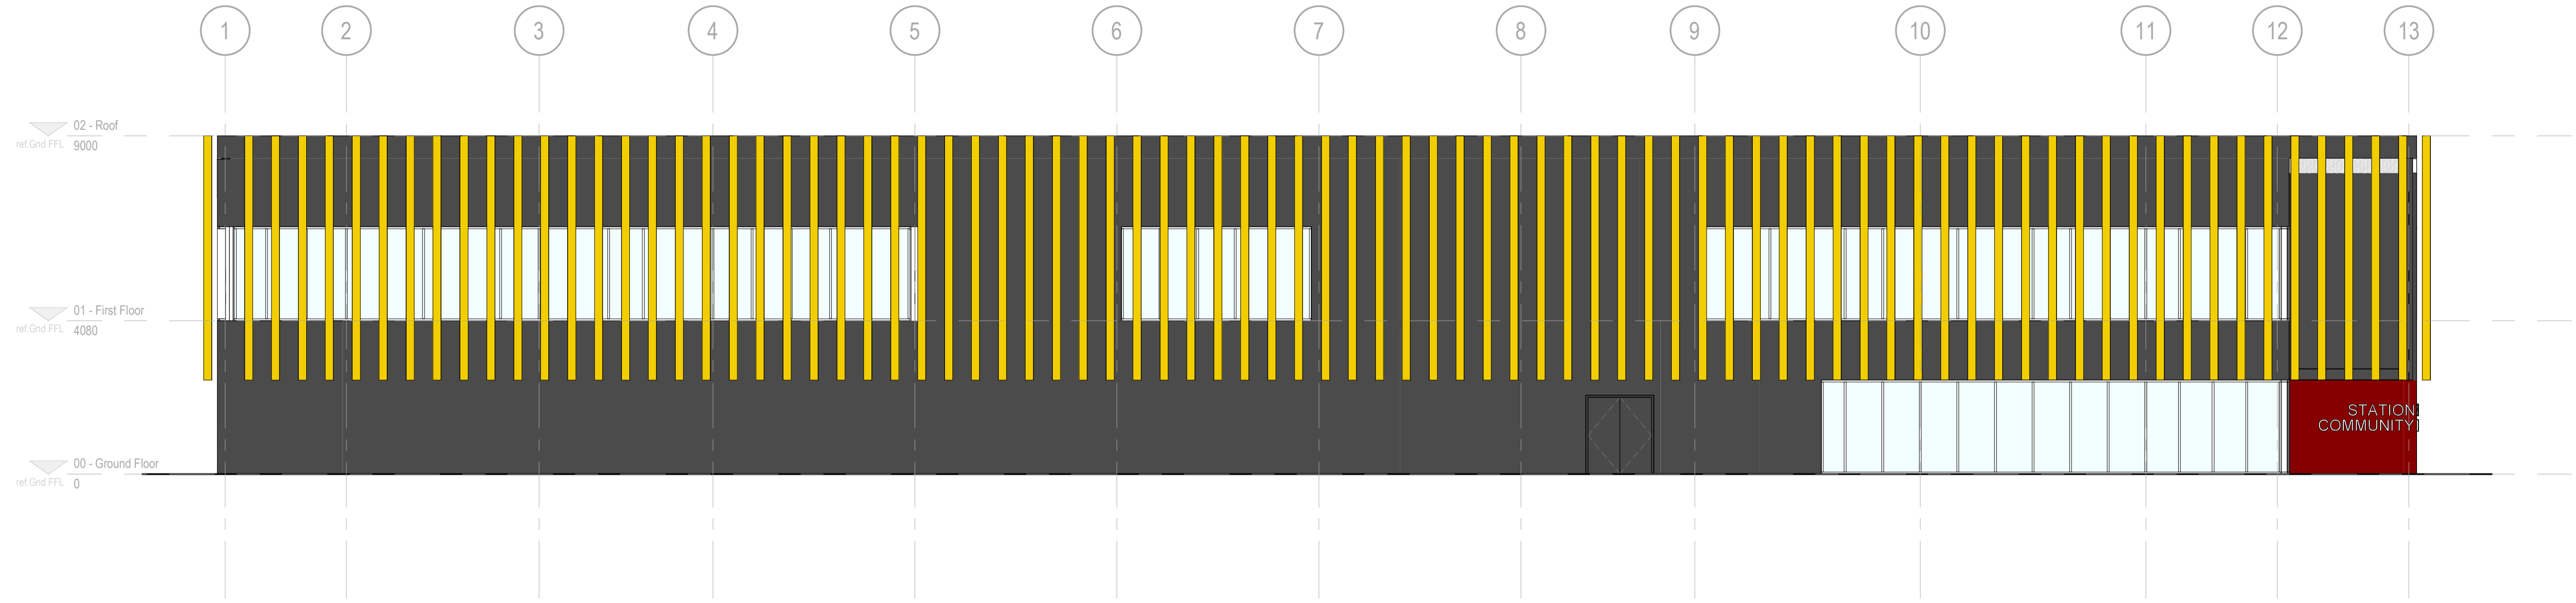


**1 South Elevation**  
 1 : 100

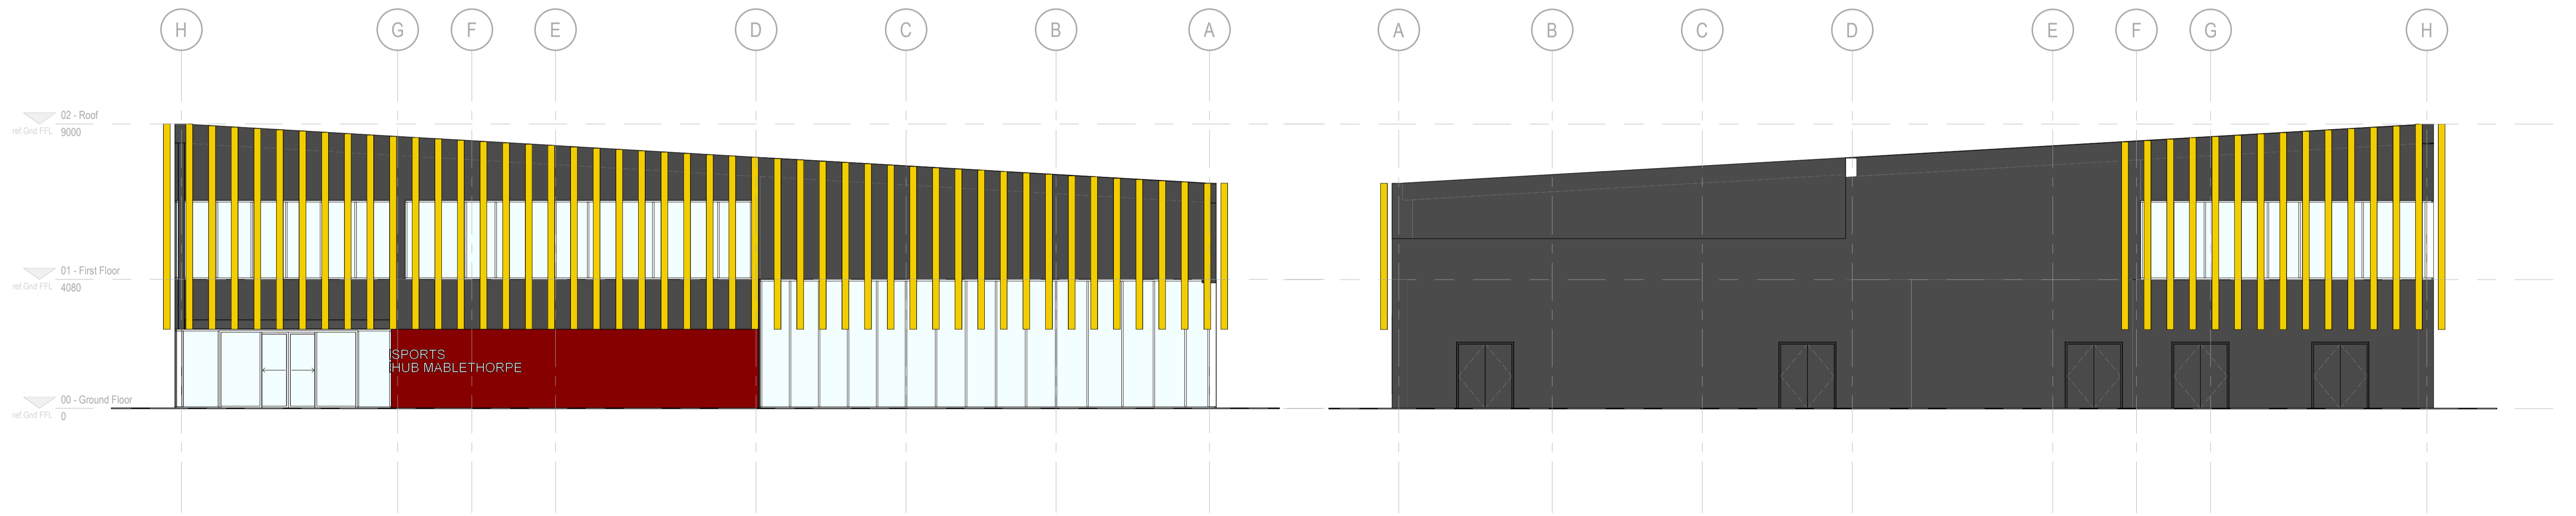

**3 East Elevation**  
 1 : 100

**4 West Elevation**  
 1 : 100

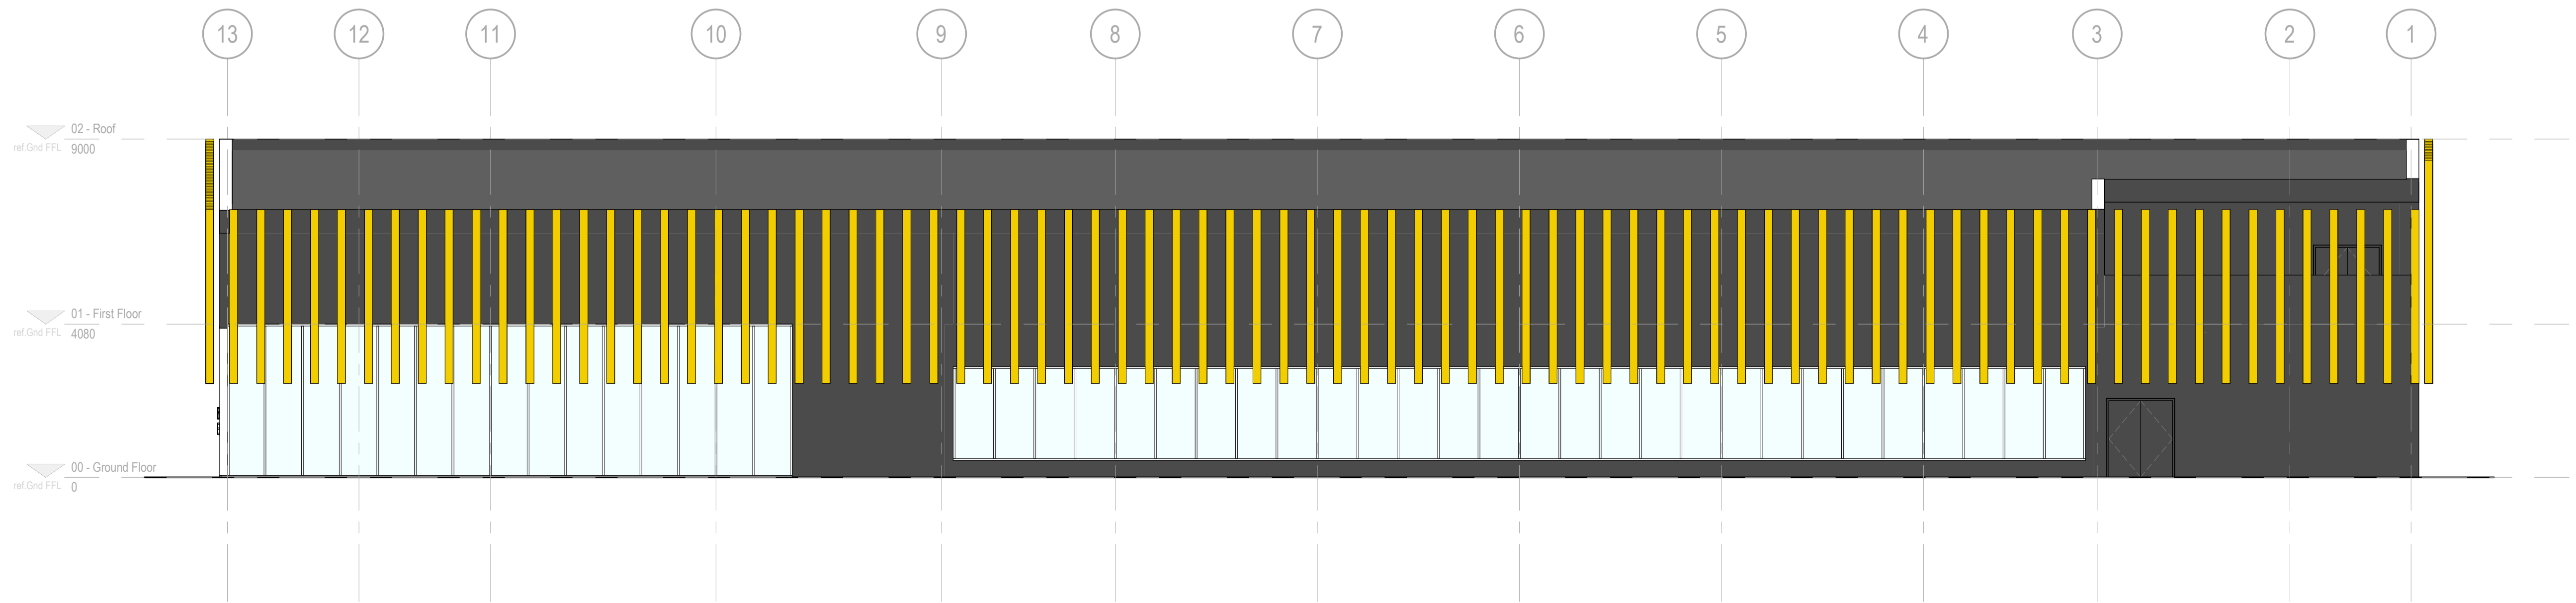

**2 North Elevation**  
 1 : 100

4	Stage 2 - Final Issue	RR	28/05/20
3	Elevations Revision - Fins Reduced	RR	27/05/20
2	Stage 2 Issue	RR	18/05/20
1	First Issue	RR	30/04/20

Rev	Description	By	Date
1			

Client: ISG

Job: Station Sports and Community Hub - Mablethorpe

Drawing: Planning - Proposed GA Elevations

P5283 1350 Ref: 4

P5283-PAL-01-ZZ-DR-A-1350

Date: 28/05/20 Scale: 1 : 100 @ A1

Author	RR	Approved	MB
Project	Planning	Tender	Construction
Phase	Design	Contract	As Built

**pozzoni**

10-12 Emerald Street  
 London  
 WC1N 3QA

Woodville House  
 2 Woodville Road  
 Altrincham  
 WA14 2FH

+44 20 7078 0079  
 architects@pozzoni.co.uk

+44 161 928 7848  
 www.pozzoni.co.uk