


**Notes**  
 The Contractor is to check all dimensions and conditions on site before commencing. Do not scale from this drawing.  
 This drawing remains the copyright of POZZONI Architecture Ltd.

Scale Bars TO BE USED ONLY AS GUIDANCE

1:100	mm	0	1000	2000	3000
1:200	mm	0	1000	2000	3000
1:500	m	0	10	20	30
1:1250	m	0	5	10	15

KEYPLAN

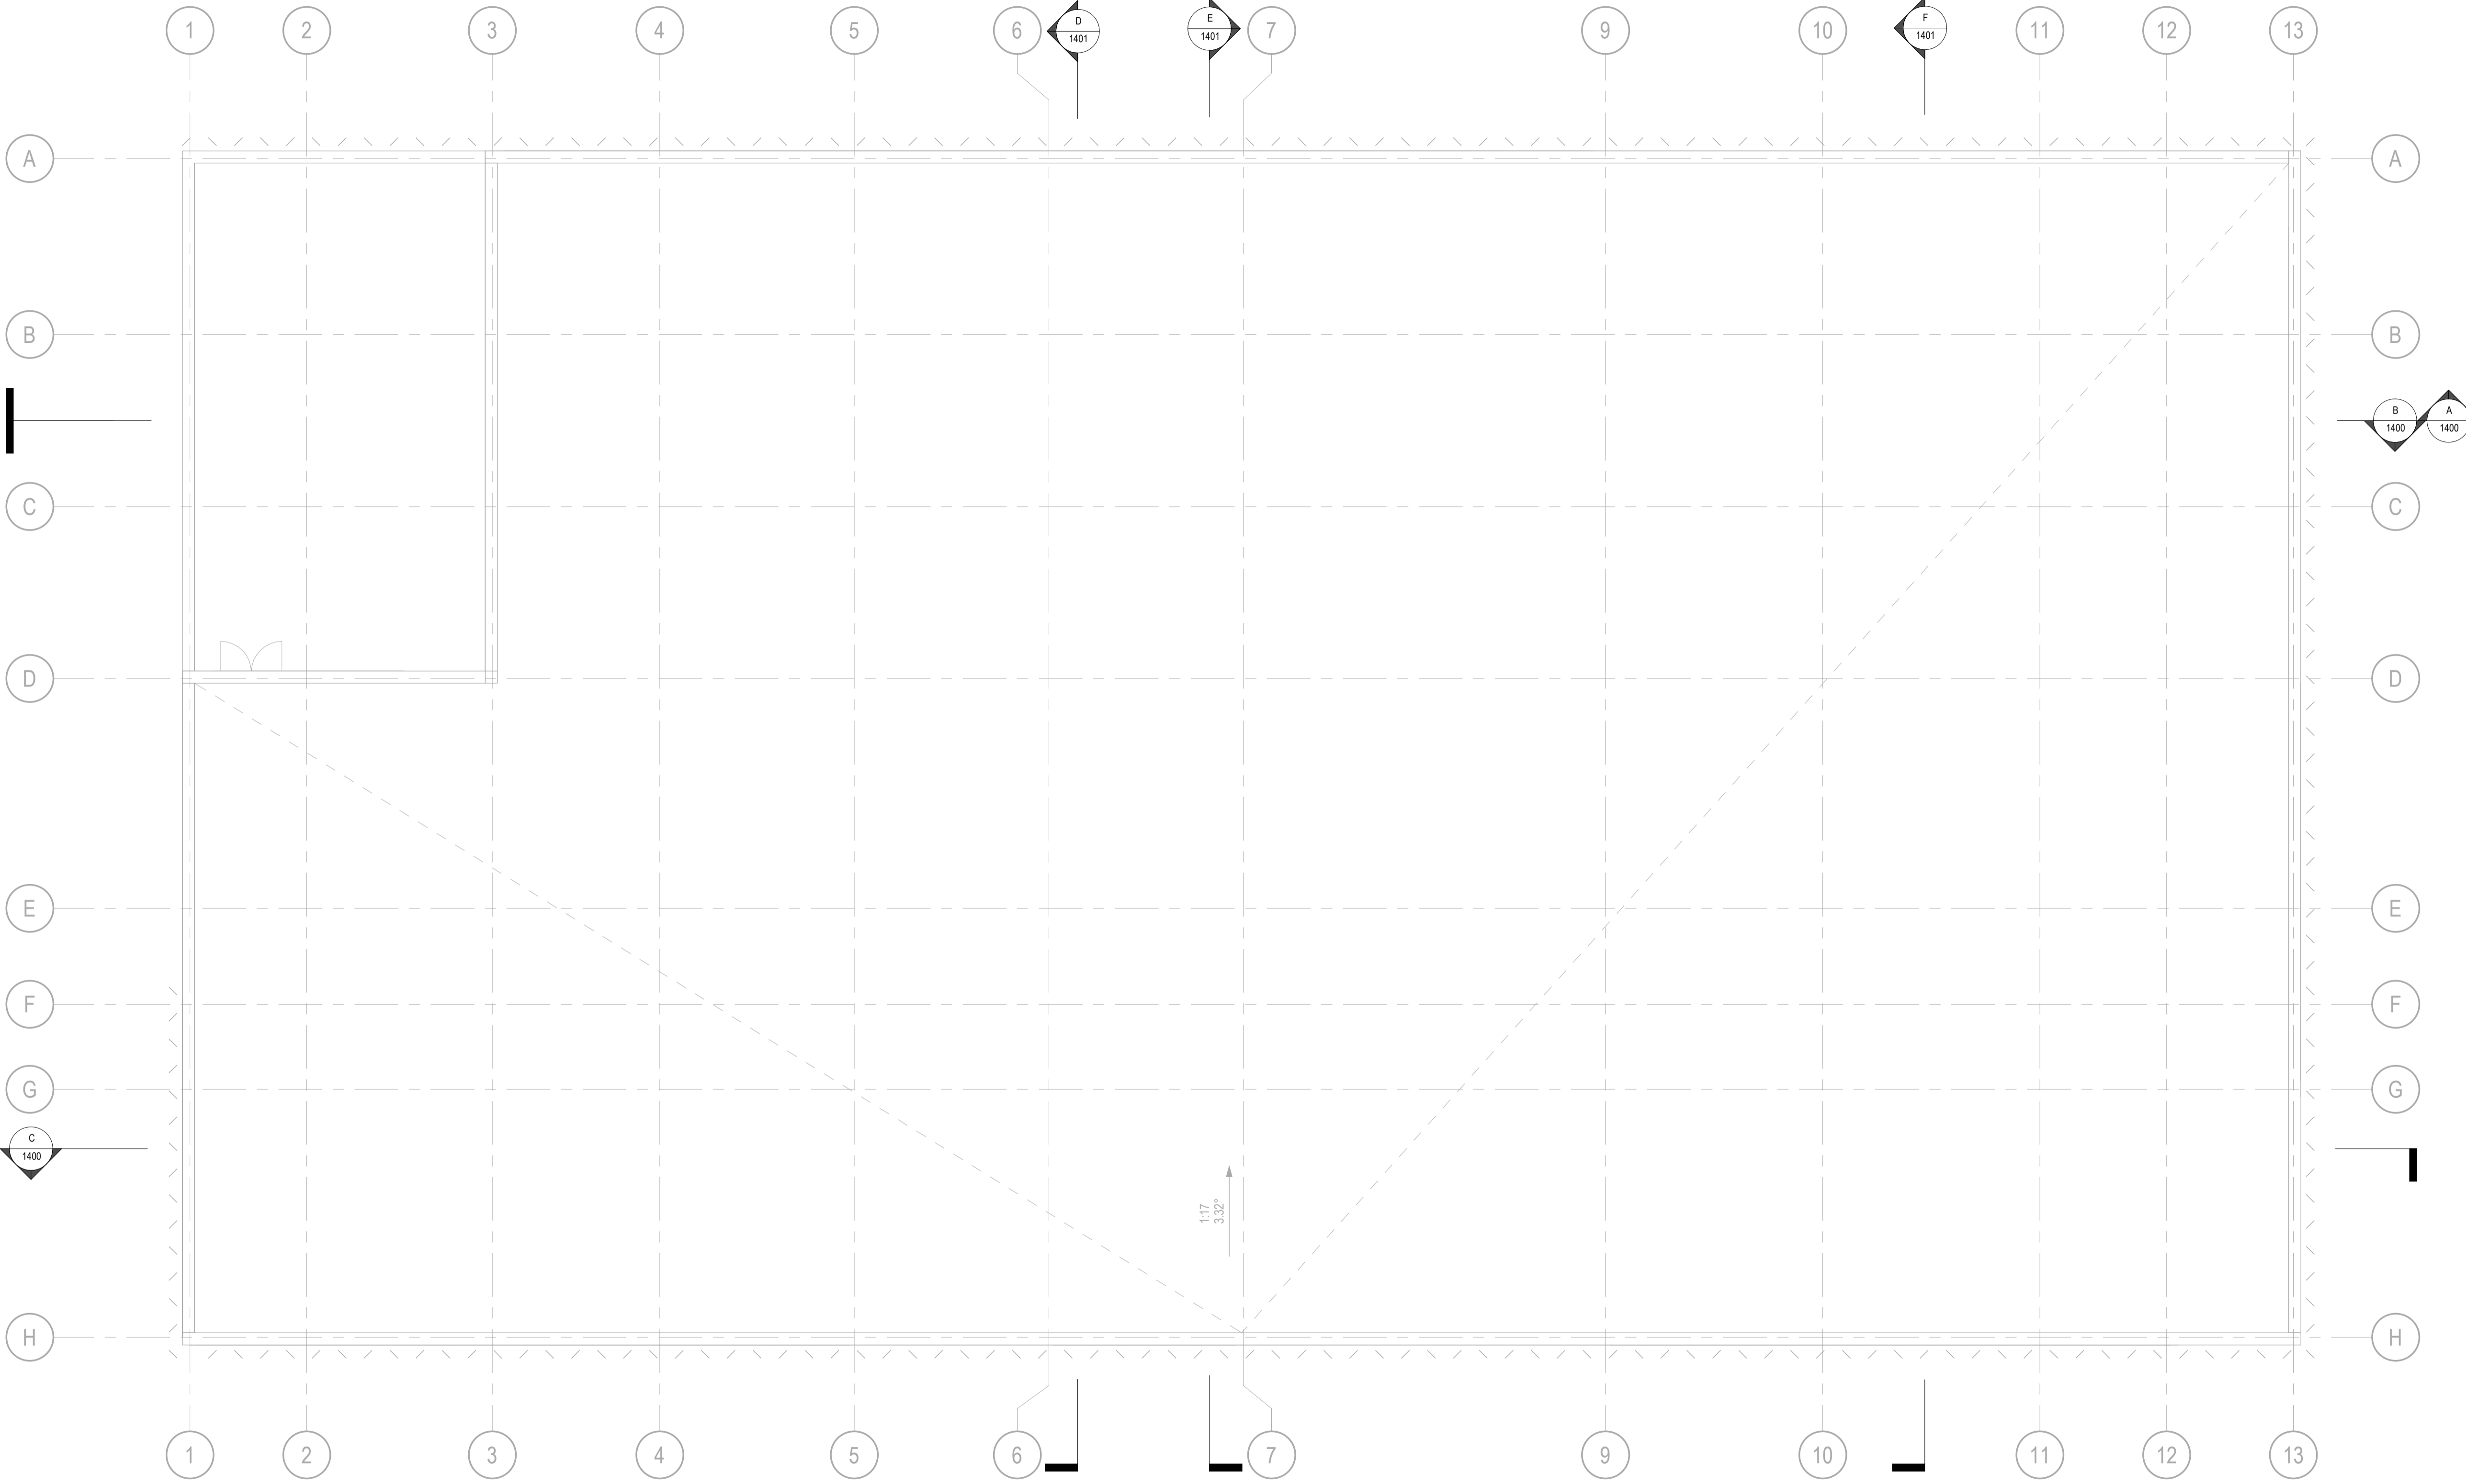

3	Stage 2 - Final Issue	RR	28/05/20
2	Stage 2 Issue	RR	18/05/20
1	First Issue	RR	30/04/20

Rev	Description	By	Date
ISG		ISG	

Station Sports and Community Hub - Mablethorpe

**Proposed Plans - GA - Roof Plan**

P5283\_1202 Rev 3

P5283-PAL-01-02-DR-A-1202 @ A1

Date: 28/05/20 Scale: 1:100

Author	RR	Approver	MB
Planning	Tender	Construction	
Design	Contract	As Built	



10-12 Emerald Street London WC1N 3QA  
 Woodville House 2 Woodville Road Altrincham WA14 2FH

+44 20 7078 0079 architects@pozzoni.co.uk  
 +44 161 928 7848 www.pozzoni.co.uk