



A Section A
1 : 100

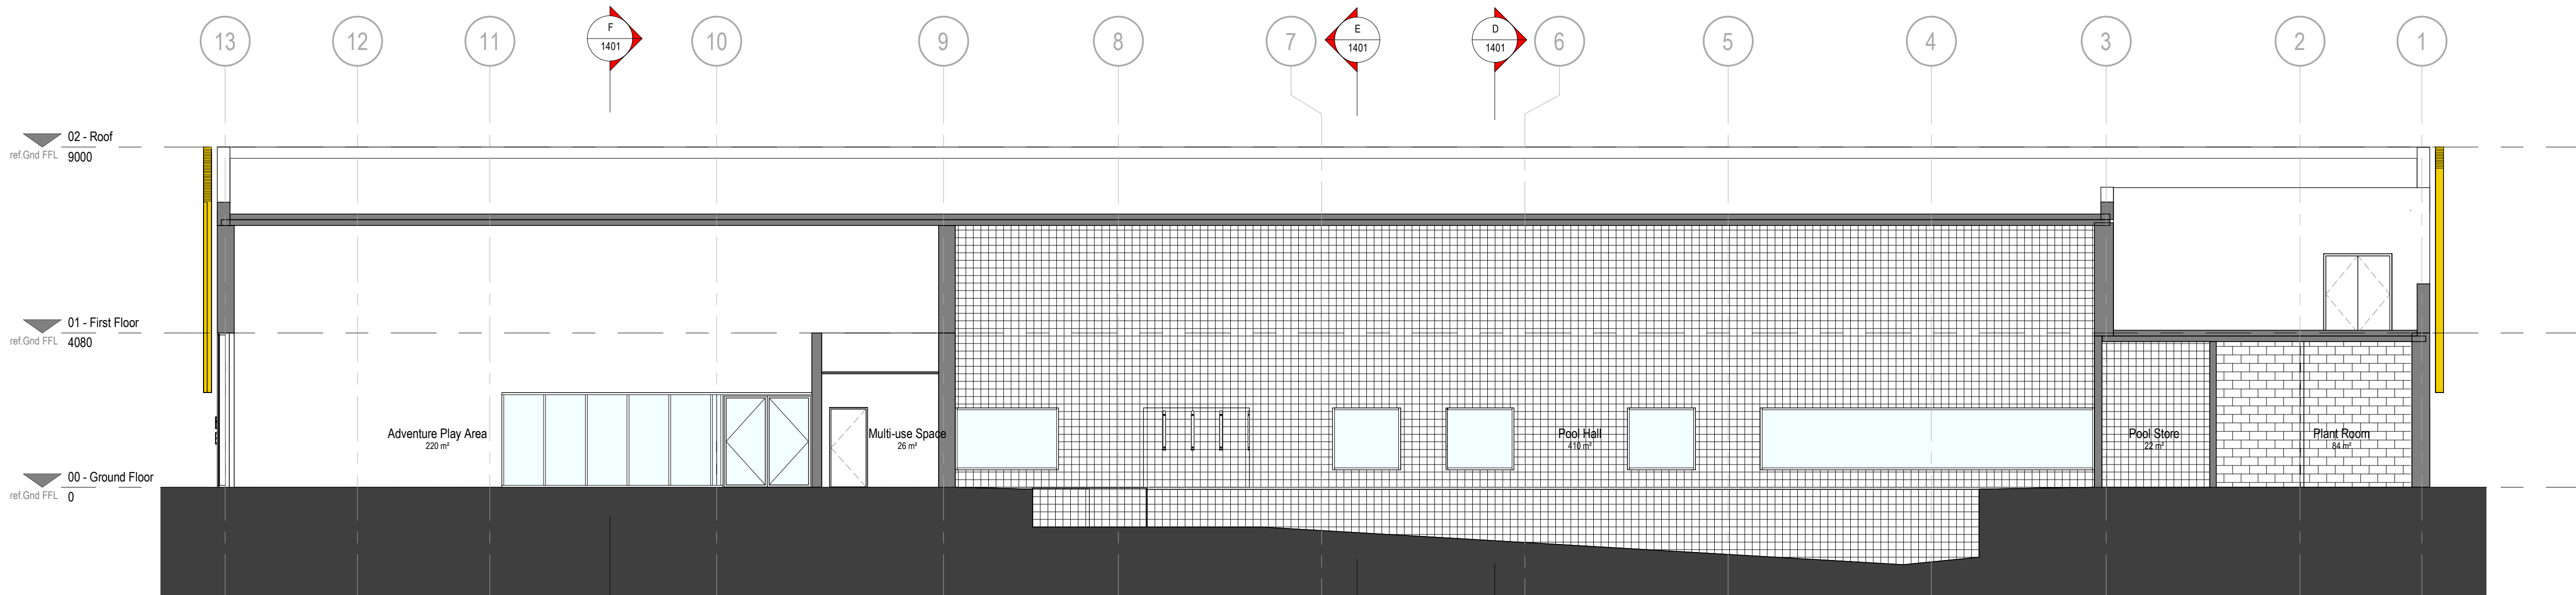

B Section B
1 : 100

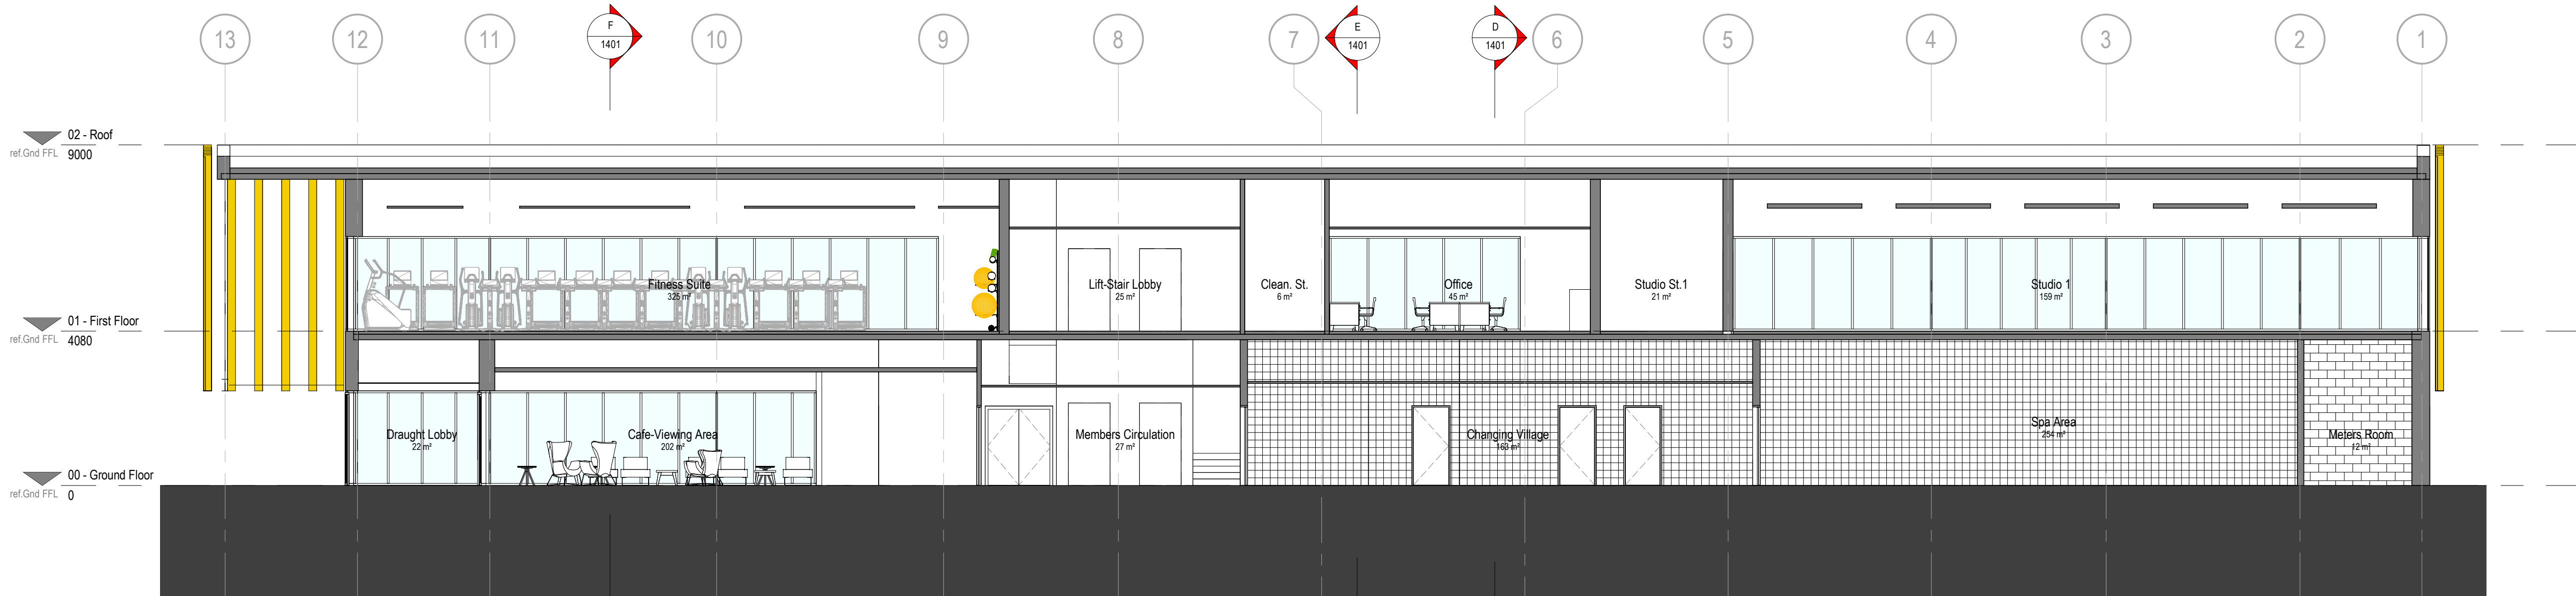

C Section C
1 : 100

Notes
The Contractor is to check all dimensions and conditions on site before commencing. Do not scale from this drawing. This drawing remains the copyright of POZZONI Architecture Ltd.

Scale Bars TO BE USED ONLY AS GUIDANCE

1:100	mm	0	1000	2000	3000
1:200	mm	0	1000	2000	3000
1:500	m	0	10	20	30
1:1250	m	0	5	10	15

KEYPLAN

3	Stage 2 - Final Issue	RR	28/05/20
2	Stage 2 Issue	RR	18/05/20
1	First Issue	RR	30/04/20

Rev	Description	By	Date
1			

Client: ISG
Station Sports and Community Hub - Mablethorpe

Planning - Proposed Sections

P5283 1400 Ref: 3

P5283-PAL-01-XX-DR-A-1400

Date: 28/05/20 Scale: 1 : 100 @ A1

Author	RR	Approved	MB
Planning	Tender	Construction	
Design	Contract	As Built	

pozzoni

10-12 Emerald Street
London
WC1N 3QA

Woodville House
2 Woodville Road
Altrincham
WA14 2FH

+44 20 7078 0079
architects@pozzoni.co.uk

+44 161 928 7848
www.pozzoni.co.uk